



PLOT	4125.19 m ²
GARAGE	
BUILT	54.00 m ²
BASEMENT	54.00 m ²
PORCH	0.00 m ²
TOTAL	108.00 m ²
BASEMENT	
BUILT	462.57 m ²
PORCH	0.00 m ²
TERRACES	0.00 m ²
TOTAL	462.57 m ²
GROUND FLOOR	
BUILT	657.85 m ²
PORCH	238.63 m ²
TERRACES	226.05 m ²
TOTAL	1122.53 m ²
TOP FLOOR	
BUILT	400.25 m ²
PORCH	162.57 m ²
TERRACES	257.70 m ²
TOTAL	820.52 m ²
TOTAL	2513.62 m²

SCALE 1:300




Access Beach

Description:
Plot, Exteriors and Garden

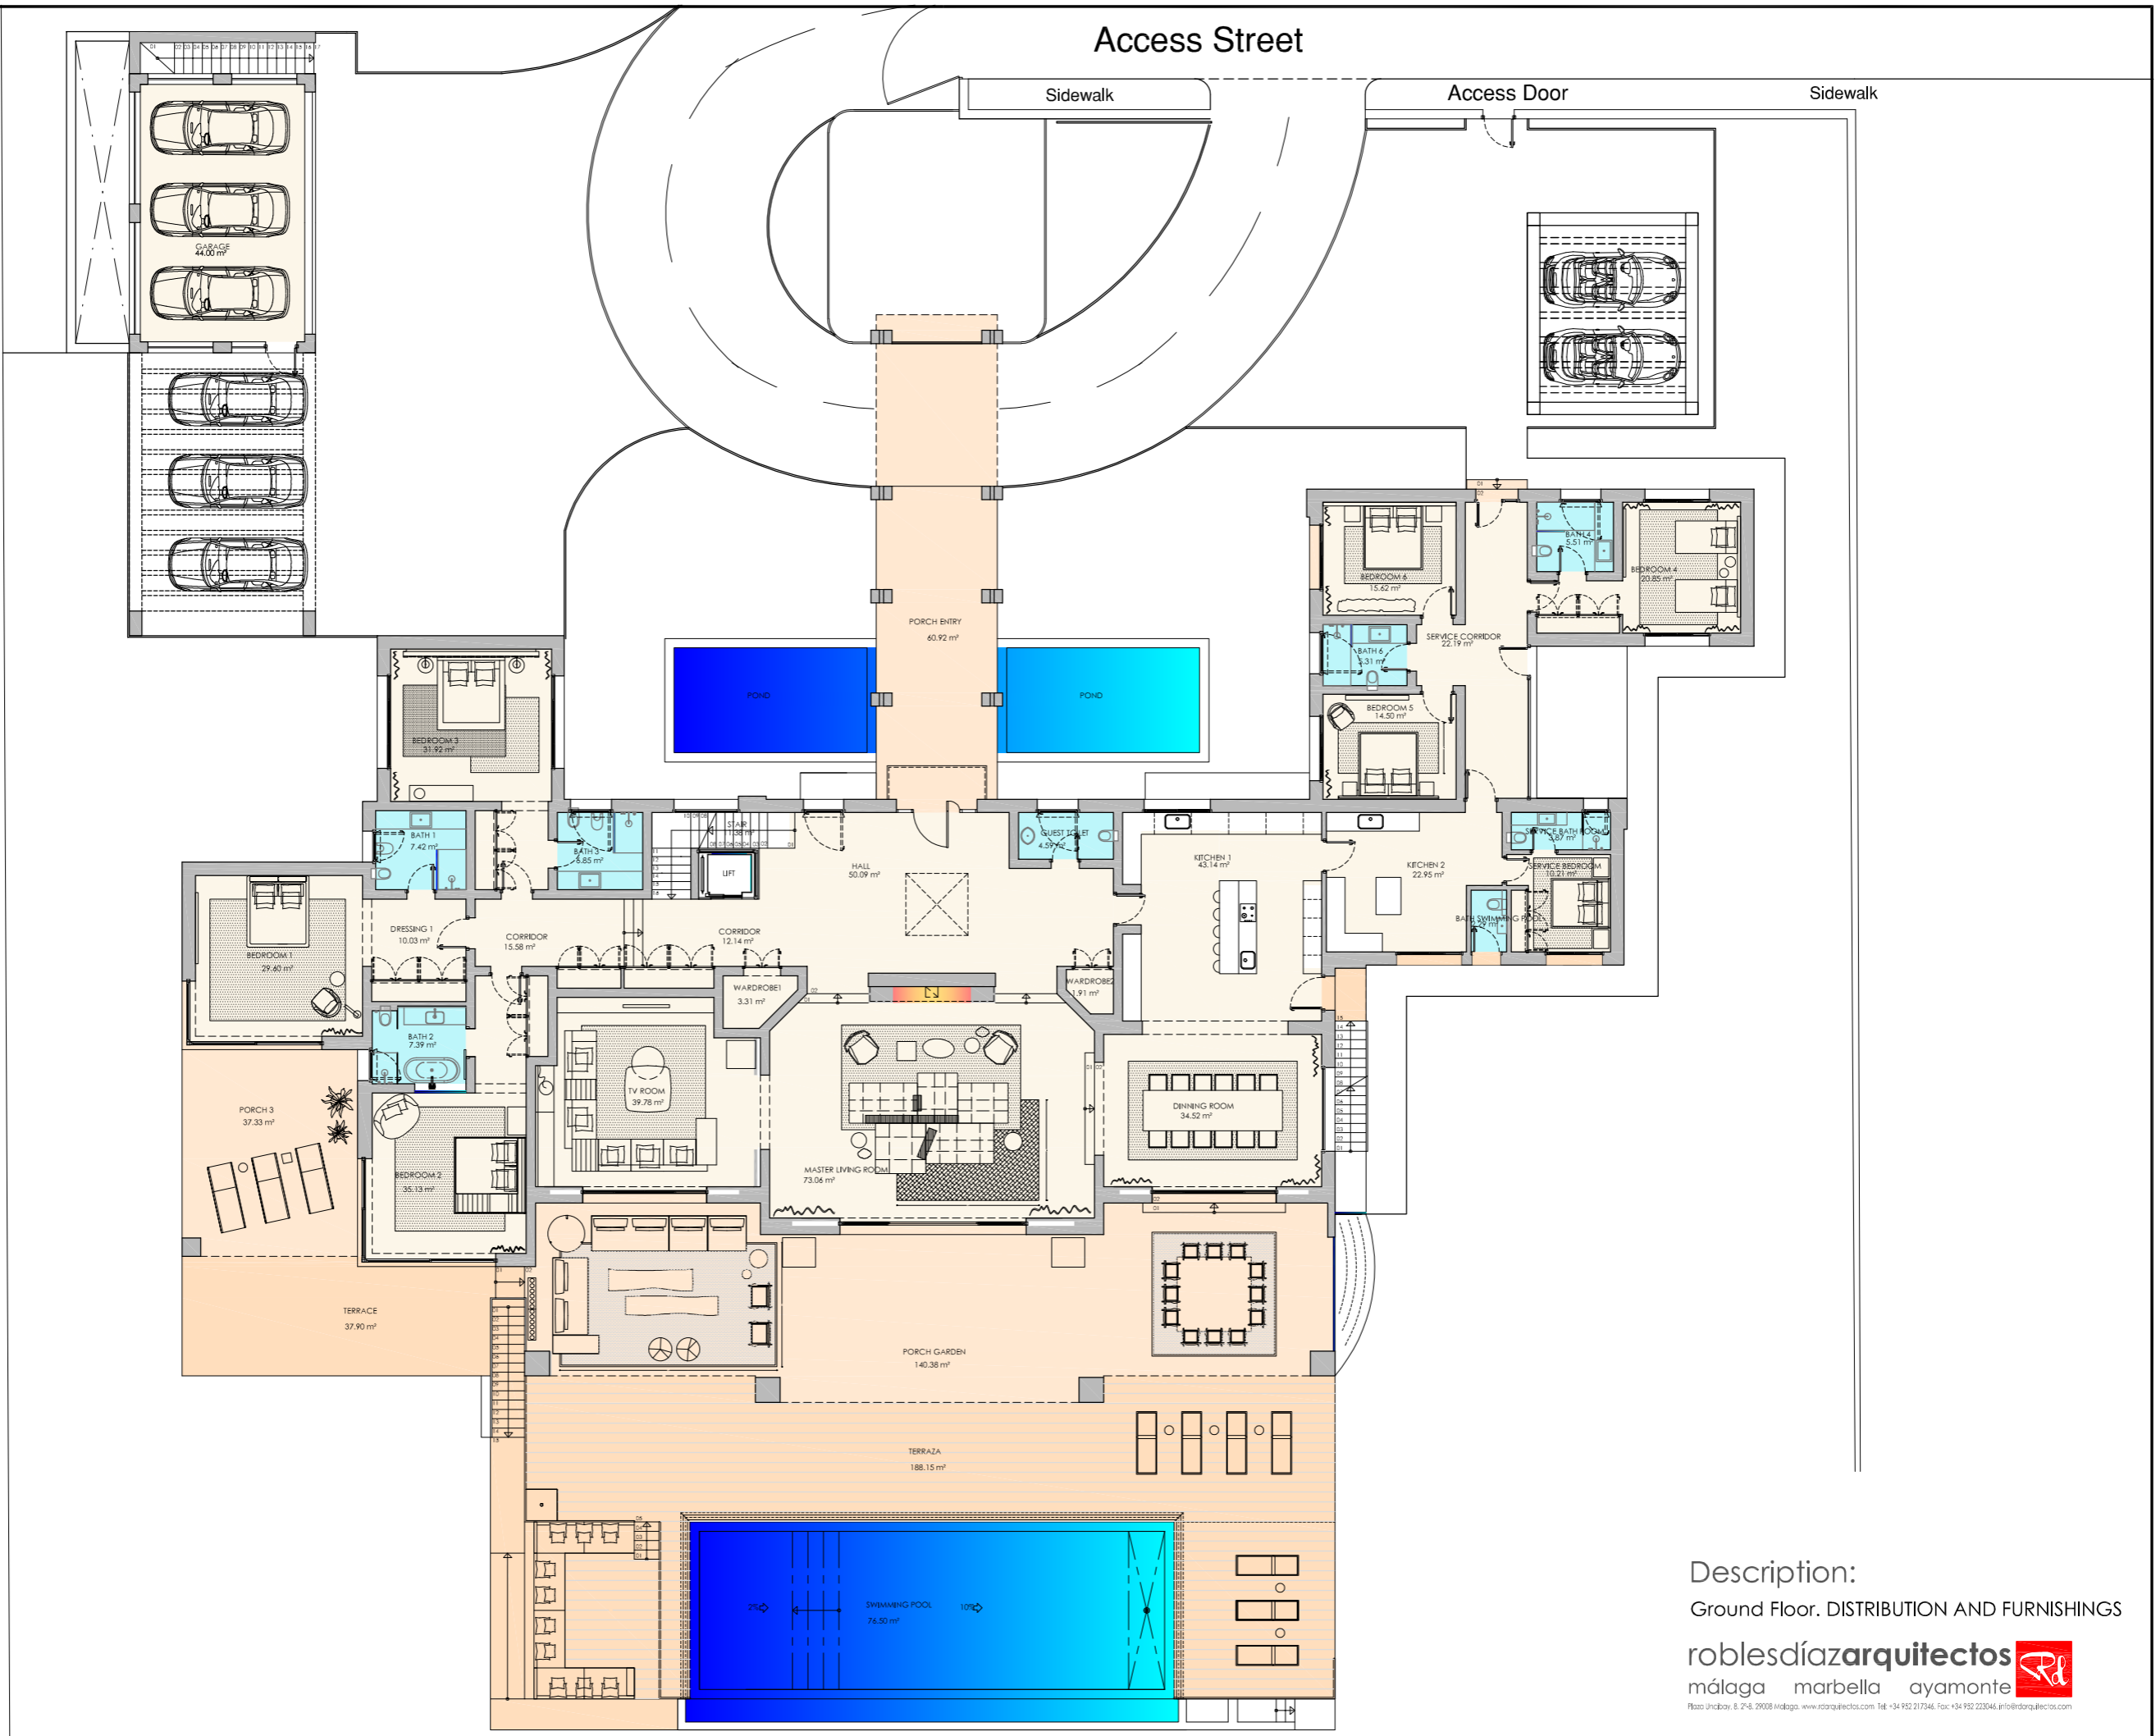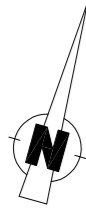

SCALE 1:100
0 1 2 3 m

Description:
Ground Floor. DISTRIBUTION AND FURNISHINGS
roblesdiazarquitectos
málaga marbella ayamonte 
Plaza Unicoy, 8 2º-B, 29008 Málaga. www.roblesdiazarquitectos.com. Tel: +34 952 217346. Fax: +34 952 223046. info@roblesdiazarquitectos.com

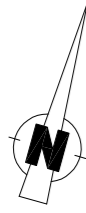


Access Street

Sidewalk

Access Door

Sidewalk

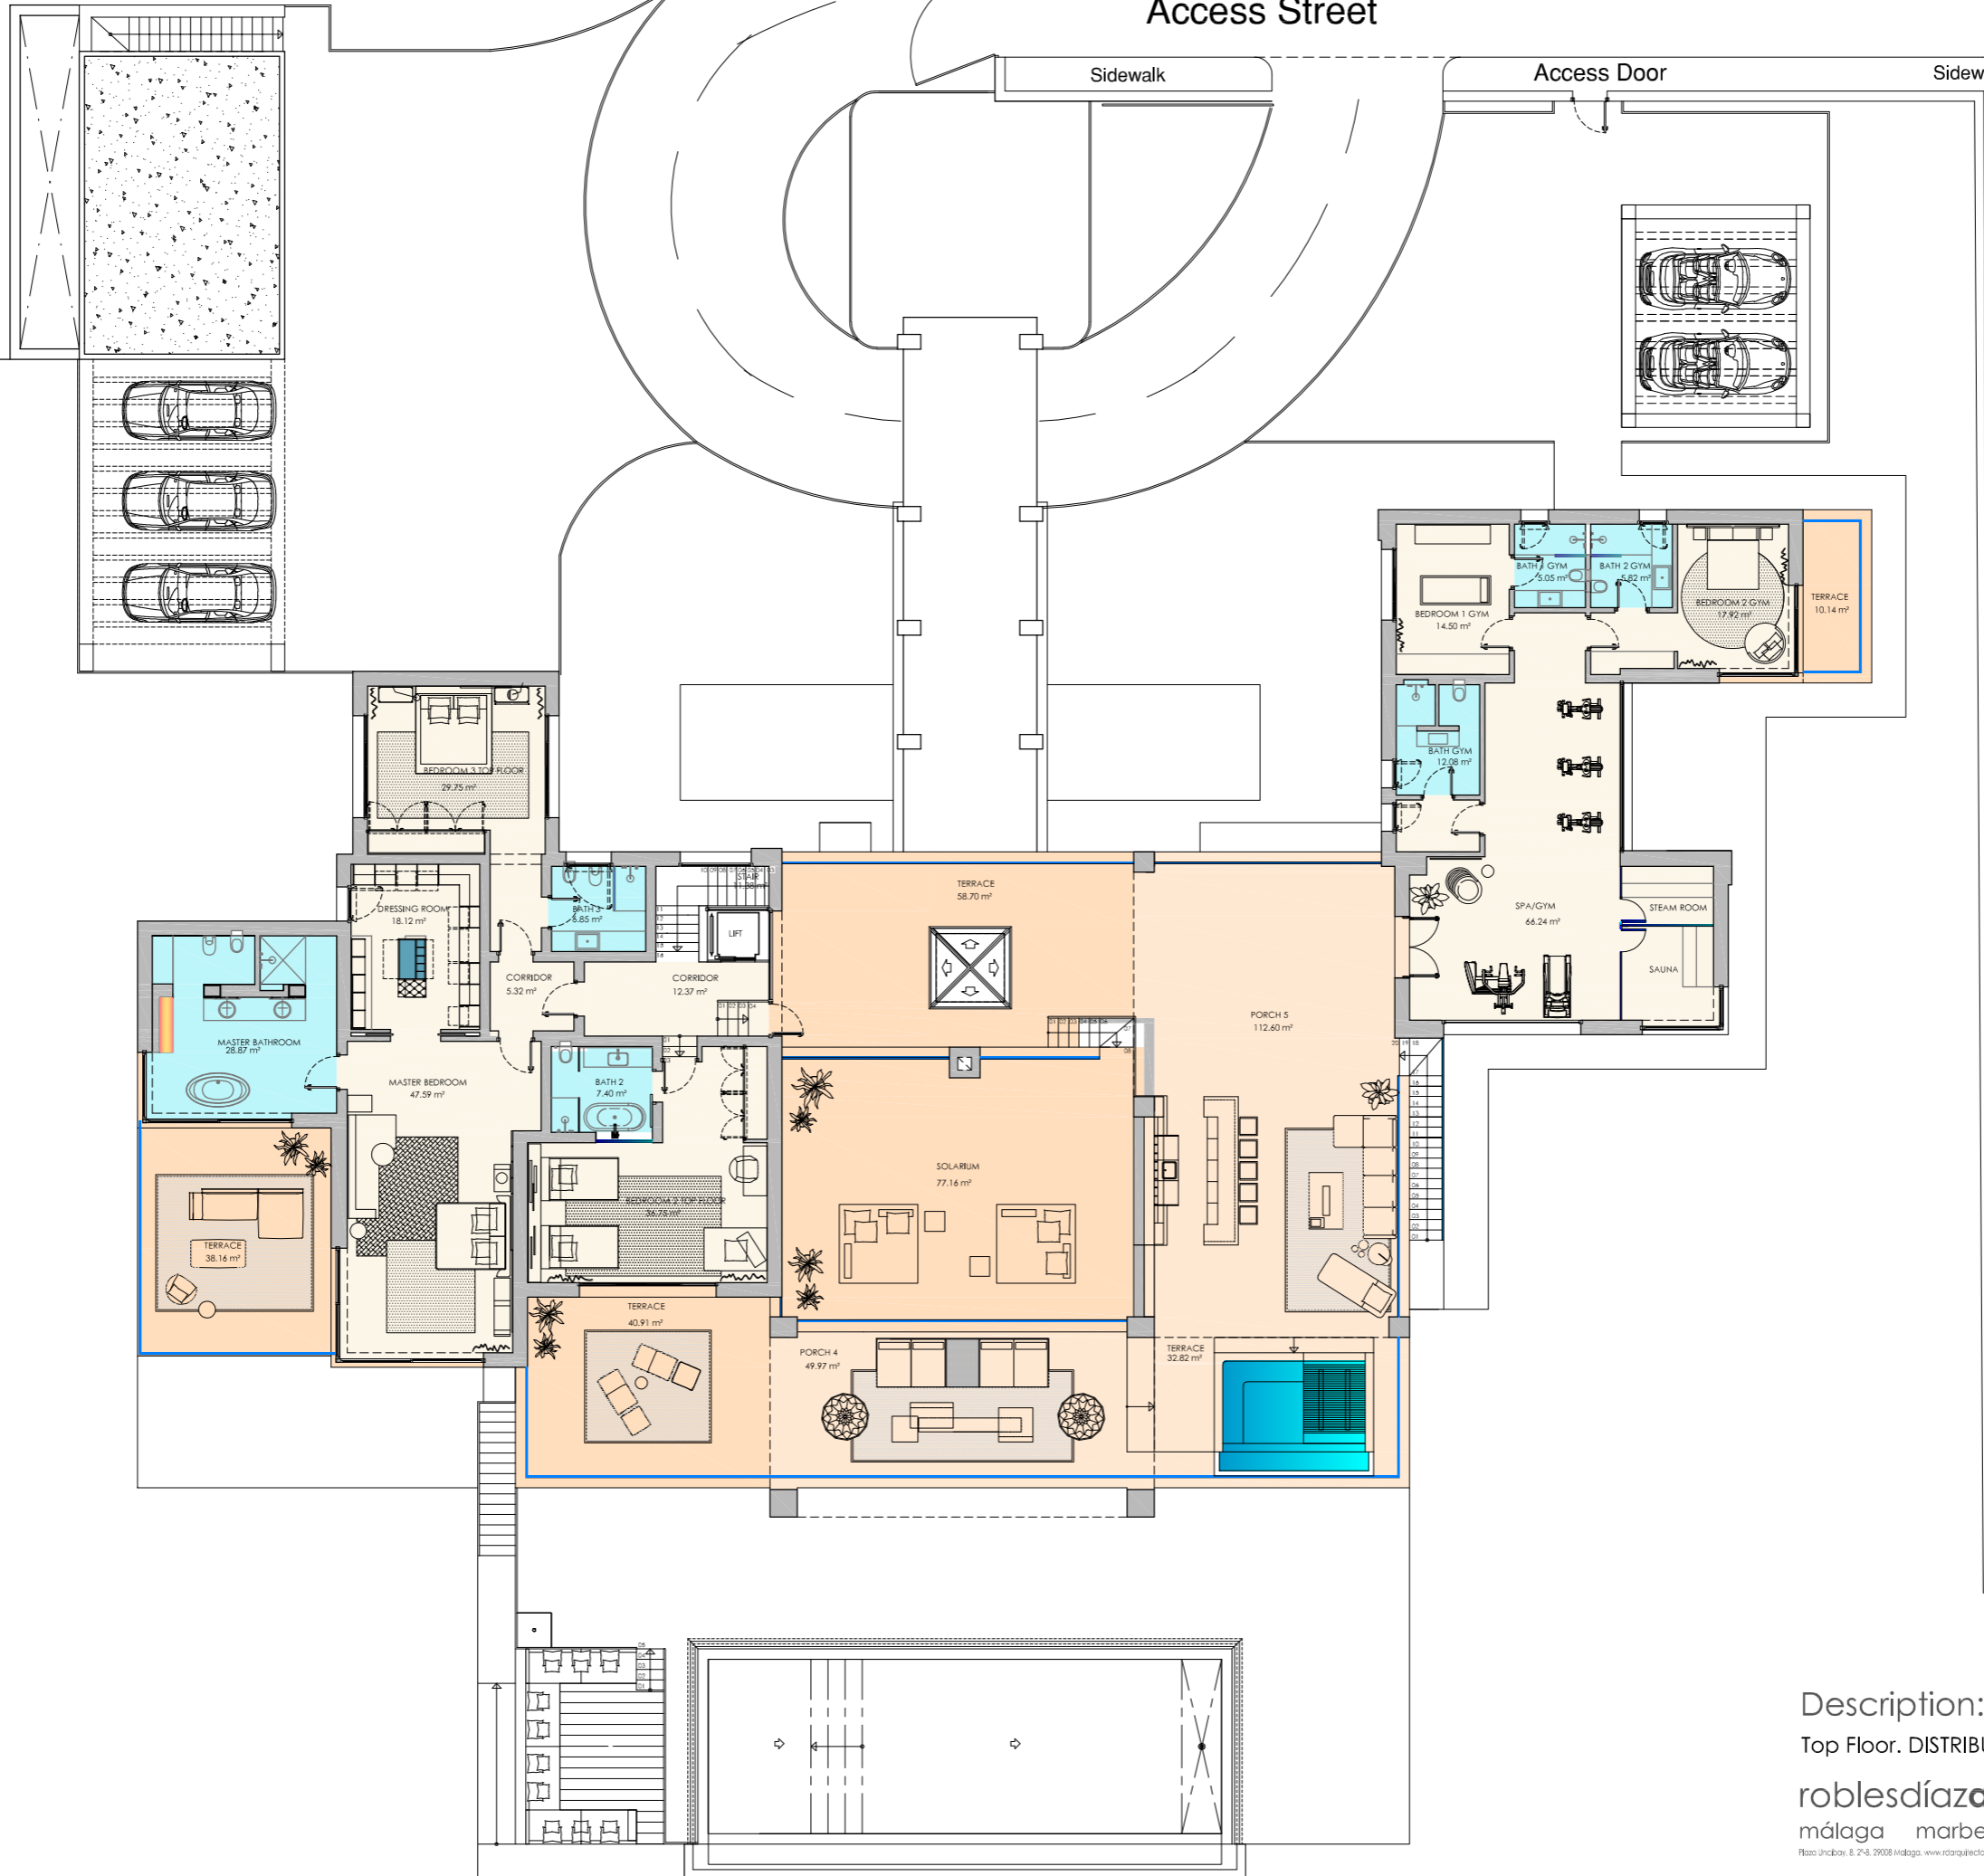

SCALE 1:100






Description:

Top Floor. DISTRIBUTION AND FURNISHINGS

roblesdiazarquitectos 

málaga marbella ayamonte
Plaza Urbay, 8 2º-B, 29008 Málaga, www.roblesdiazarquitectos.com, Tel: +34 952 217346, Fax: +34 952 223046, info@roblesdiazarquitectos.com

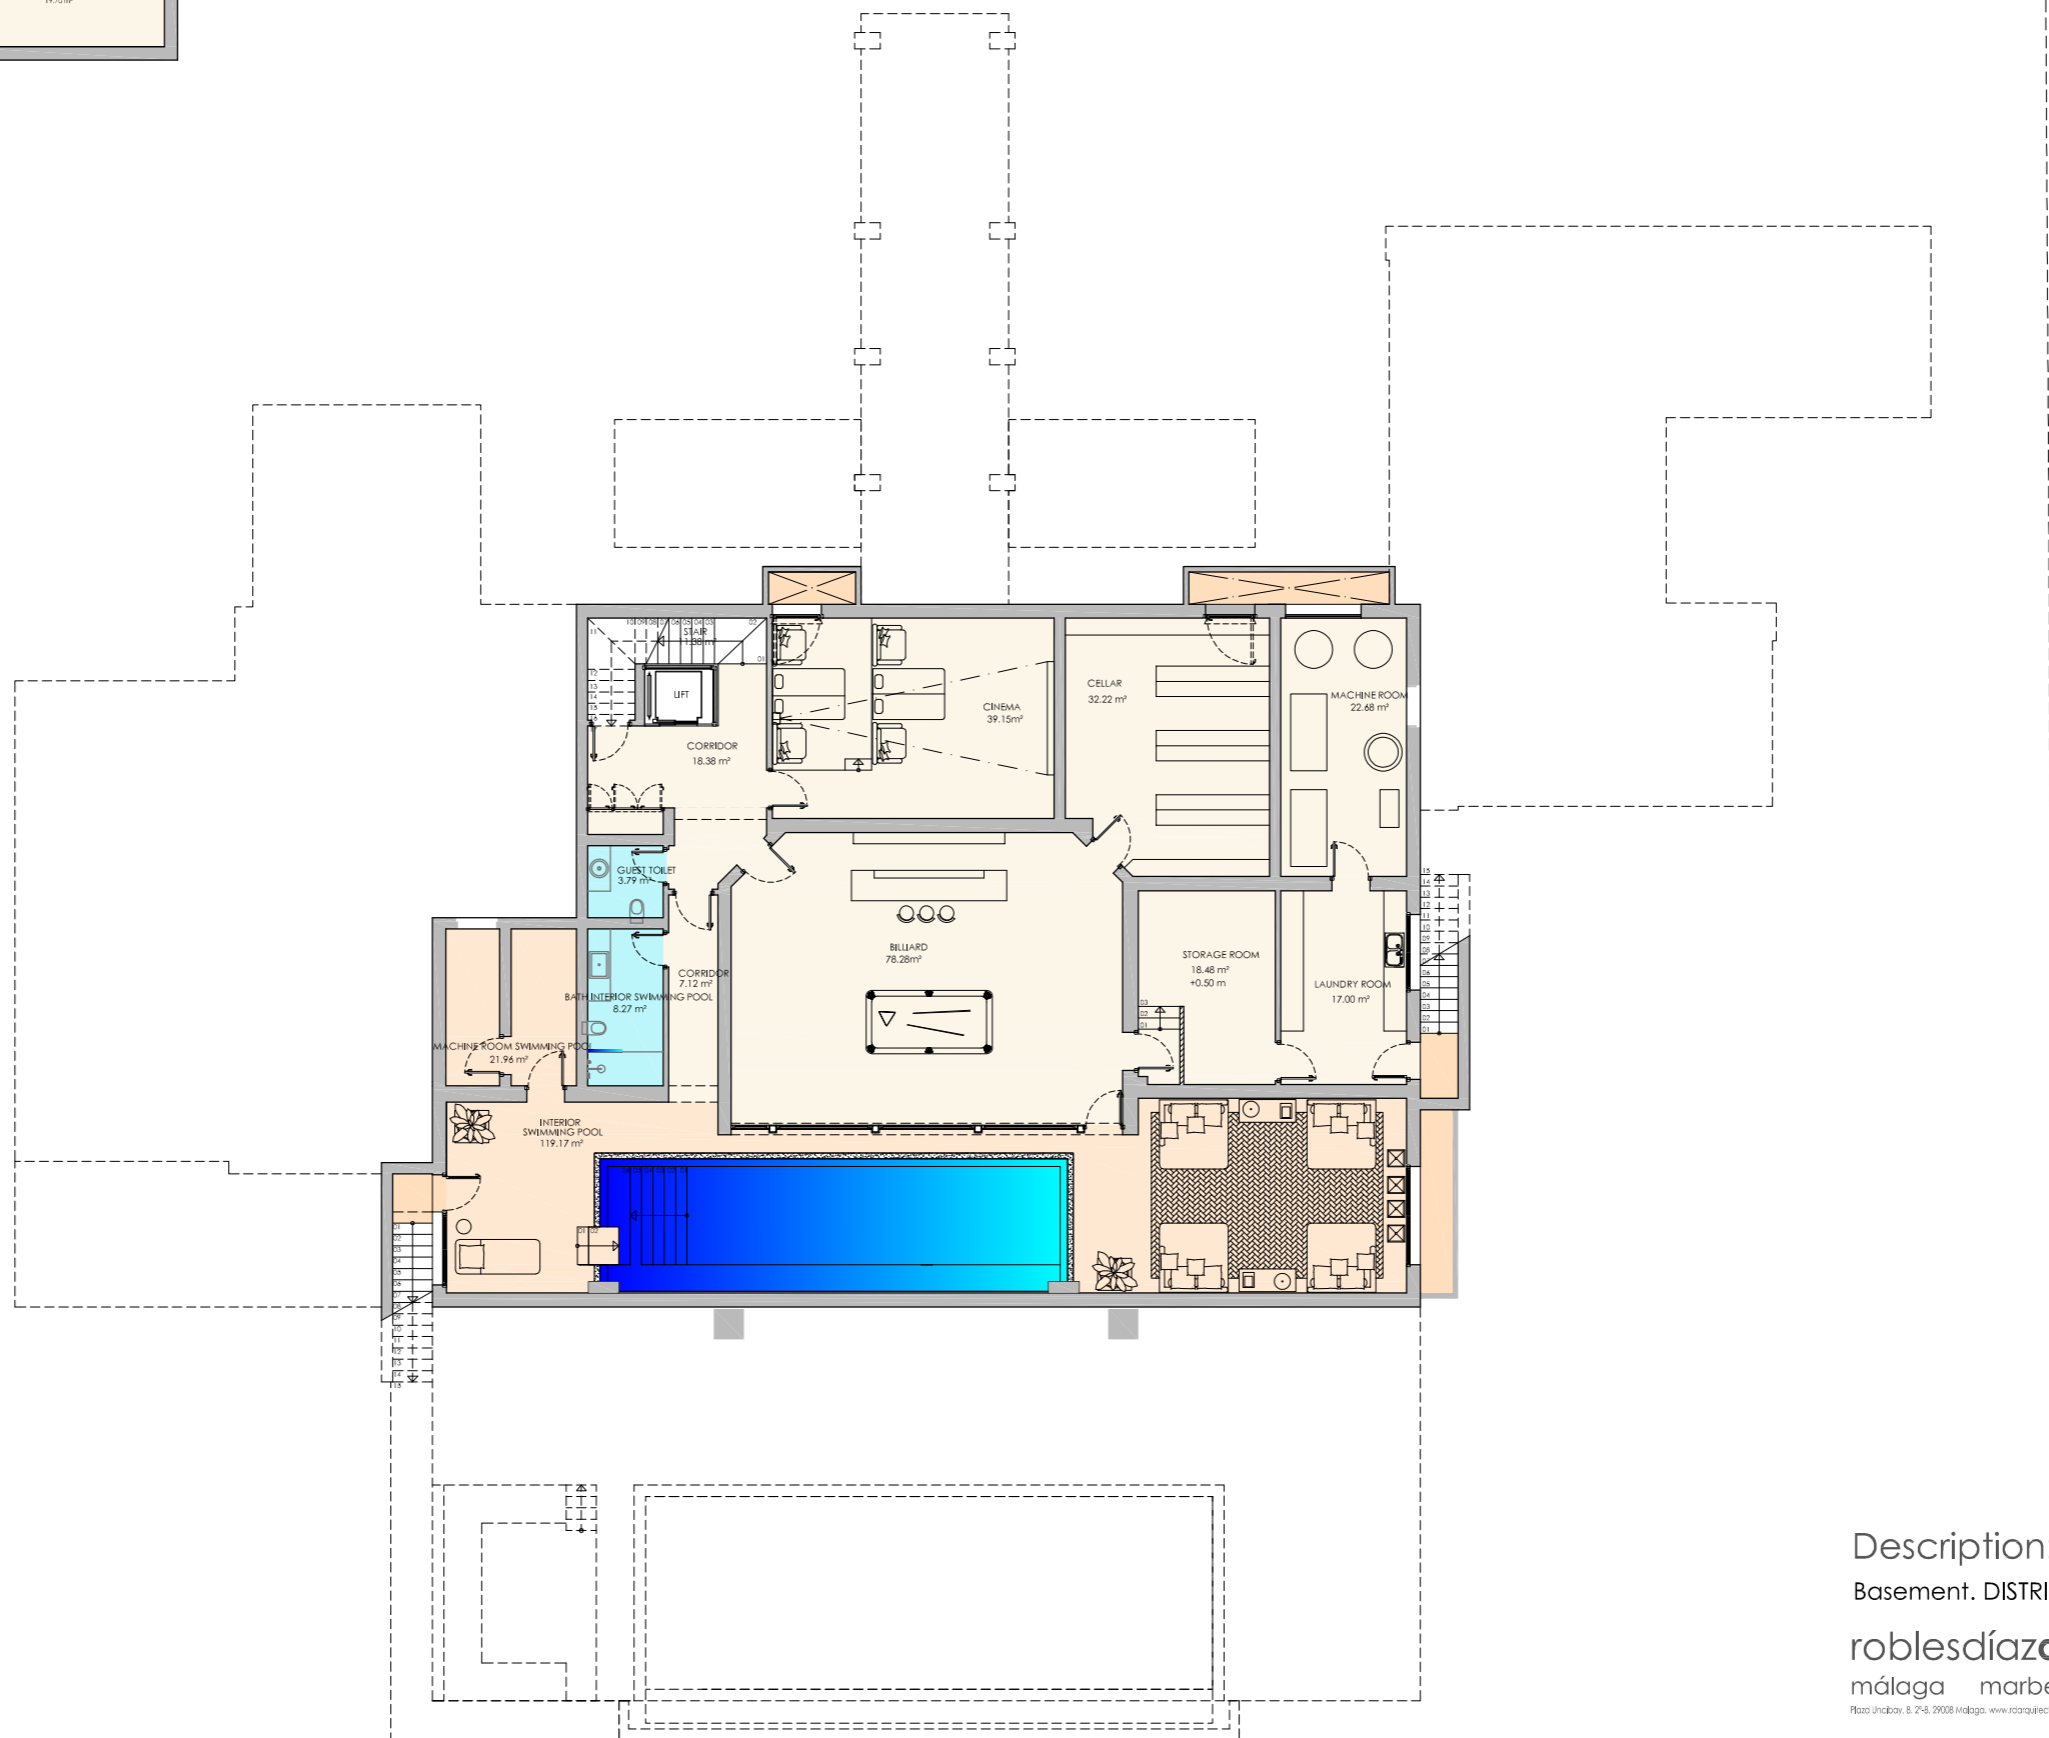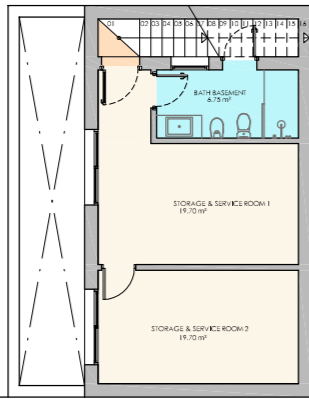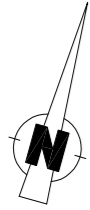

SCALE 1:100
0 1 2 3 m

Description:
Basement. DISTRIBUTION AND FURNISHINGS

roblesdiazarquitectos 
málaga marbella ayamonte
Plaza Unicobv. 8 2º-B. 29008 Málaga. www.rdarquitectos.com. Tel: +34 952 217346. Fax: +34 952 223044. info@rdarquitectos.com